



ARCHITECTURE
PLANNING
CONSTRUCTION MANAGEMENT

Phone (818) 222-0601

PROJECT:
 RISING SUN DRIVE
 CUSTOM RESIDENCE

0674 E. RISING SUN DR.,
COTTSDALE, AZ. 85262

OWNER:

SHEET TITLE:

CASITA PLANS, SECTIONS AND ELEVATIONS

THESE DRAWINGS AND SPECIFICATIONS ARE THE PROPERTY AND COPYRIGHT OF VALENTINE JANEV, ARCHITECT INC. AND SHALL NOT BE USED FOR ANY OTHER PURPOSE, LOCATION OR PARTY, AND SHALL NOT BE REPRODUCED OR DISCLOSED TO OTHERS WITHOUT THE PRIOR WRITTEN CONSENT OF VALENTINE JANEV, ARCHITECT, INC. WRITTEN DIMENSIONS SHALL TAKE PRECEDENCE OVER UNLabeled DIMENSIONS AND SHALL BE VERIFIED AT THE JOB SITE. ANY DISCREPANCY SHALL BE BROUGHT TO THE ATTENTION OF VALENTINE JANEV ARCHITECT, INC. PRIOR TO THE COMMENCEMENT OF ANY WORK.

VOID WITHOUT SIGNATURE AND SEAL

[illegible]

LAWN:

CHECKED:


DATE:

ALE:


B NO:

HEET NUMBER:


A-10

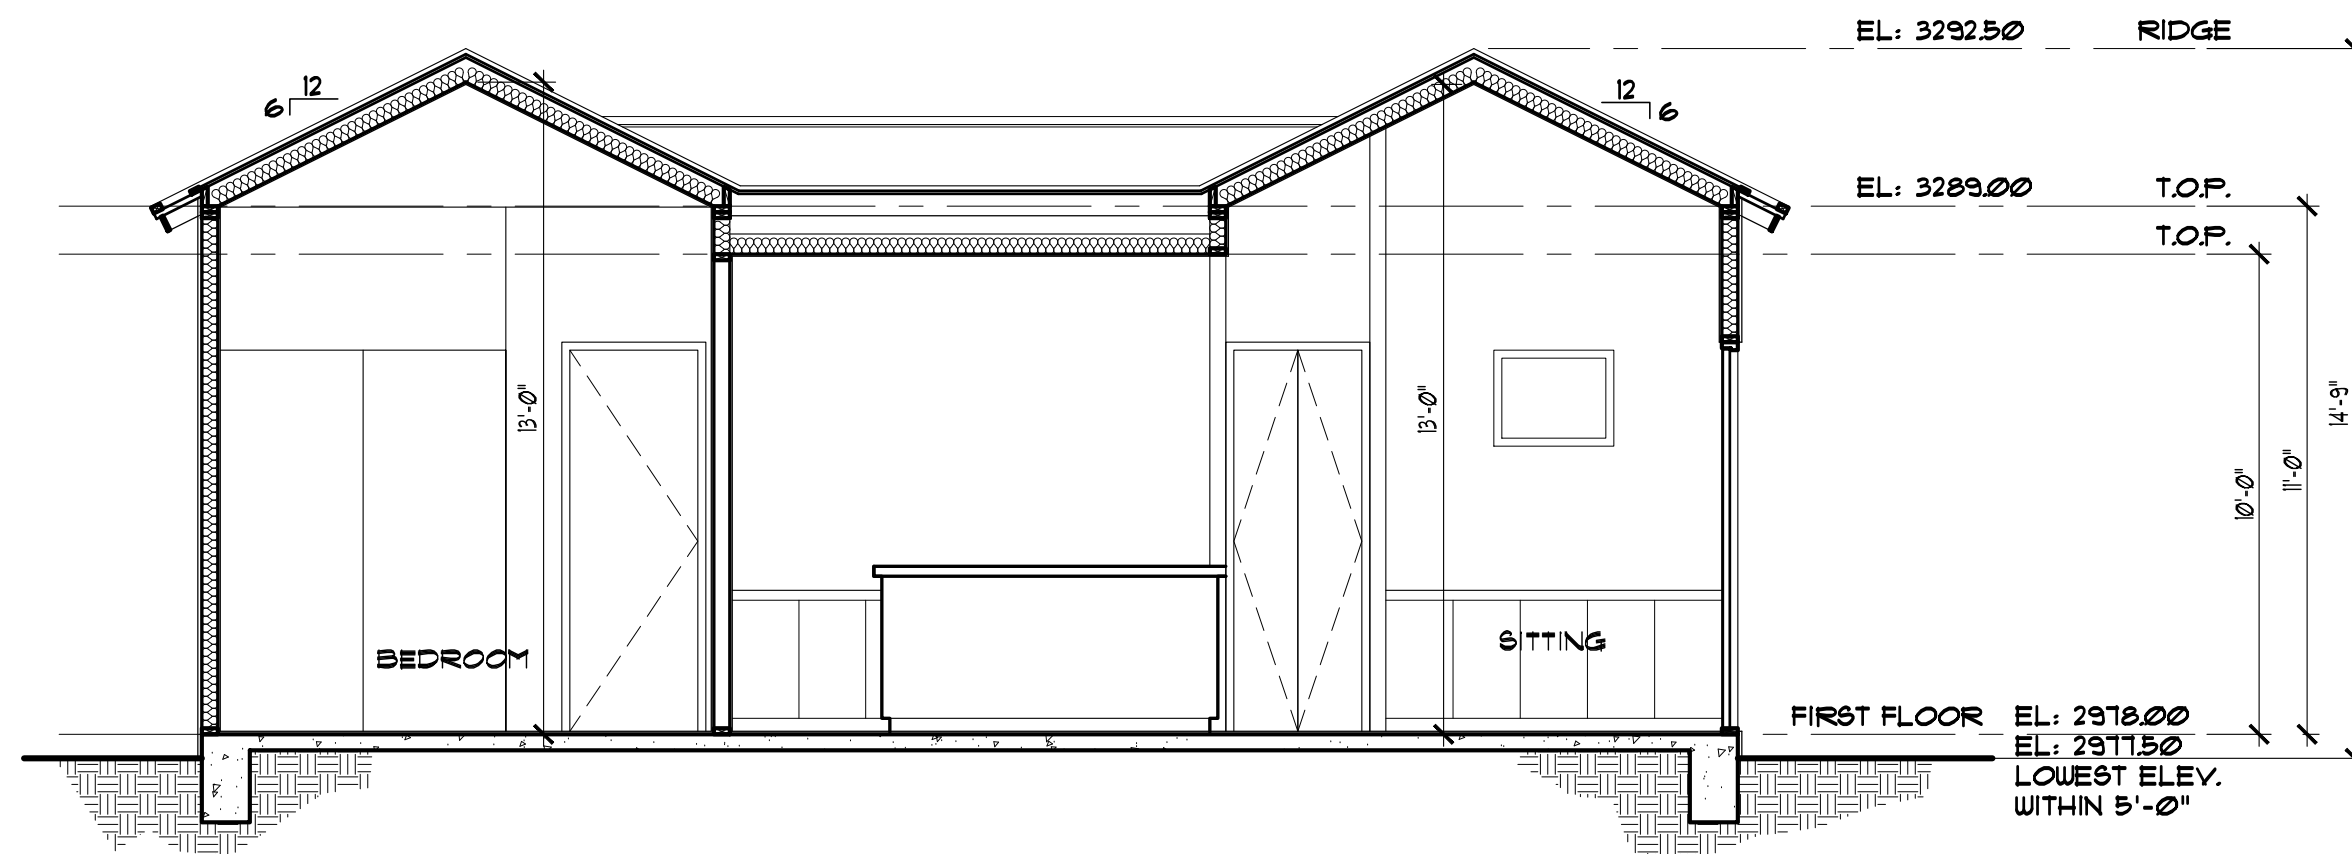


SECTION 1/4" = 1'-0"

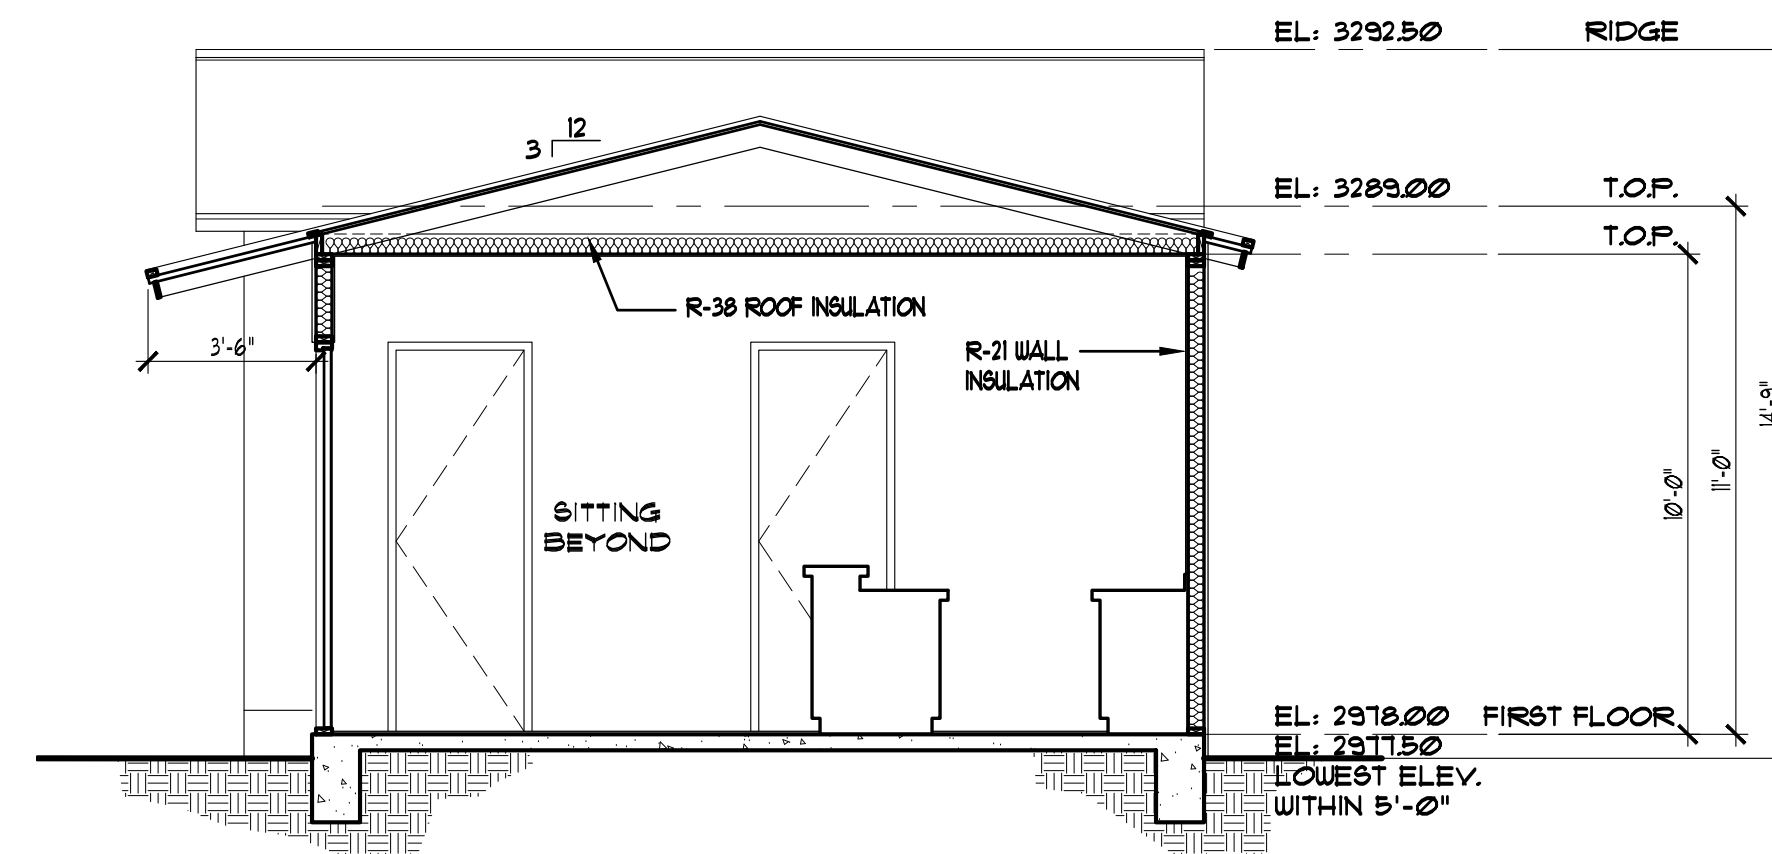


3	SECTION	$1/4" = 1'-0"$	ATTIC AREA : 100 S.F. VENT AREA REQUIRED : 12 S.F. VENT AREA PROVIDED : 130 S.F.
---	----------------	----------------	--

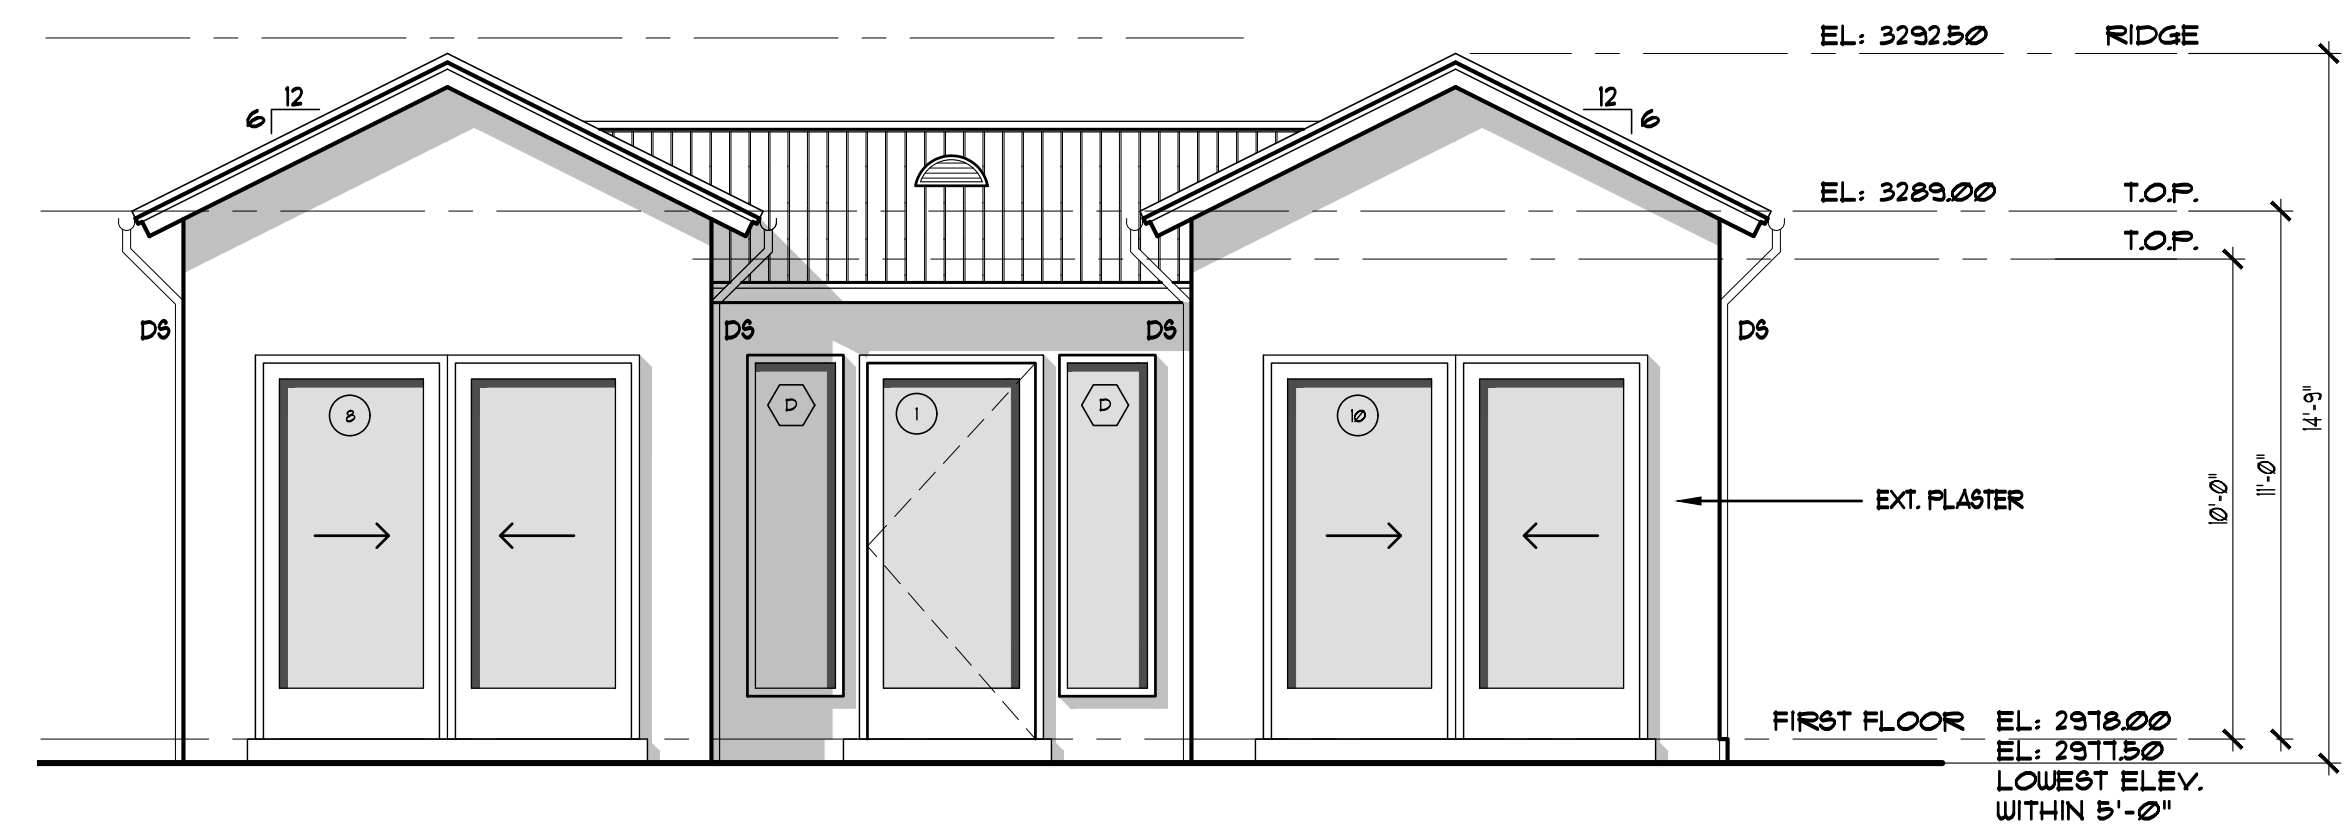


FRONT ELEVATION $1/4" = 1'-0"$

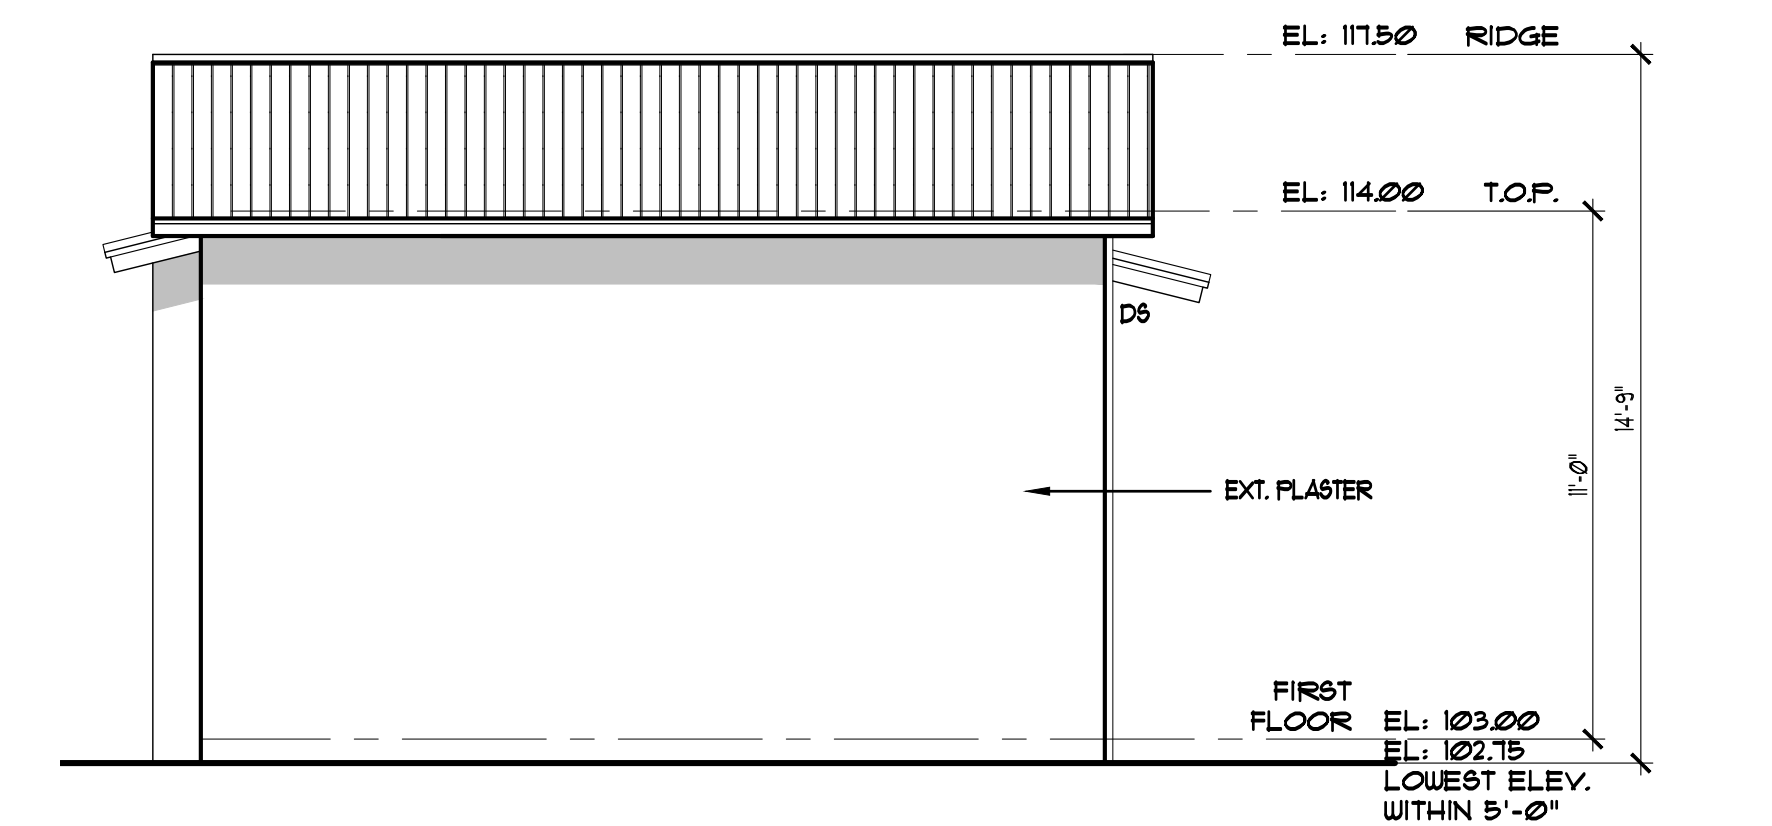


LEFT SIDE ELEVATION 1/4" = 1'-0"

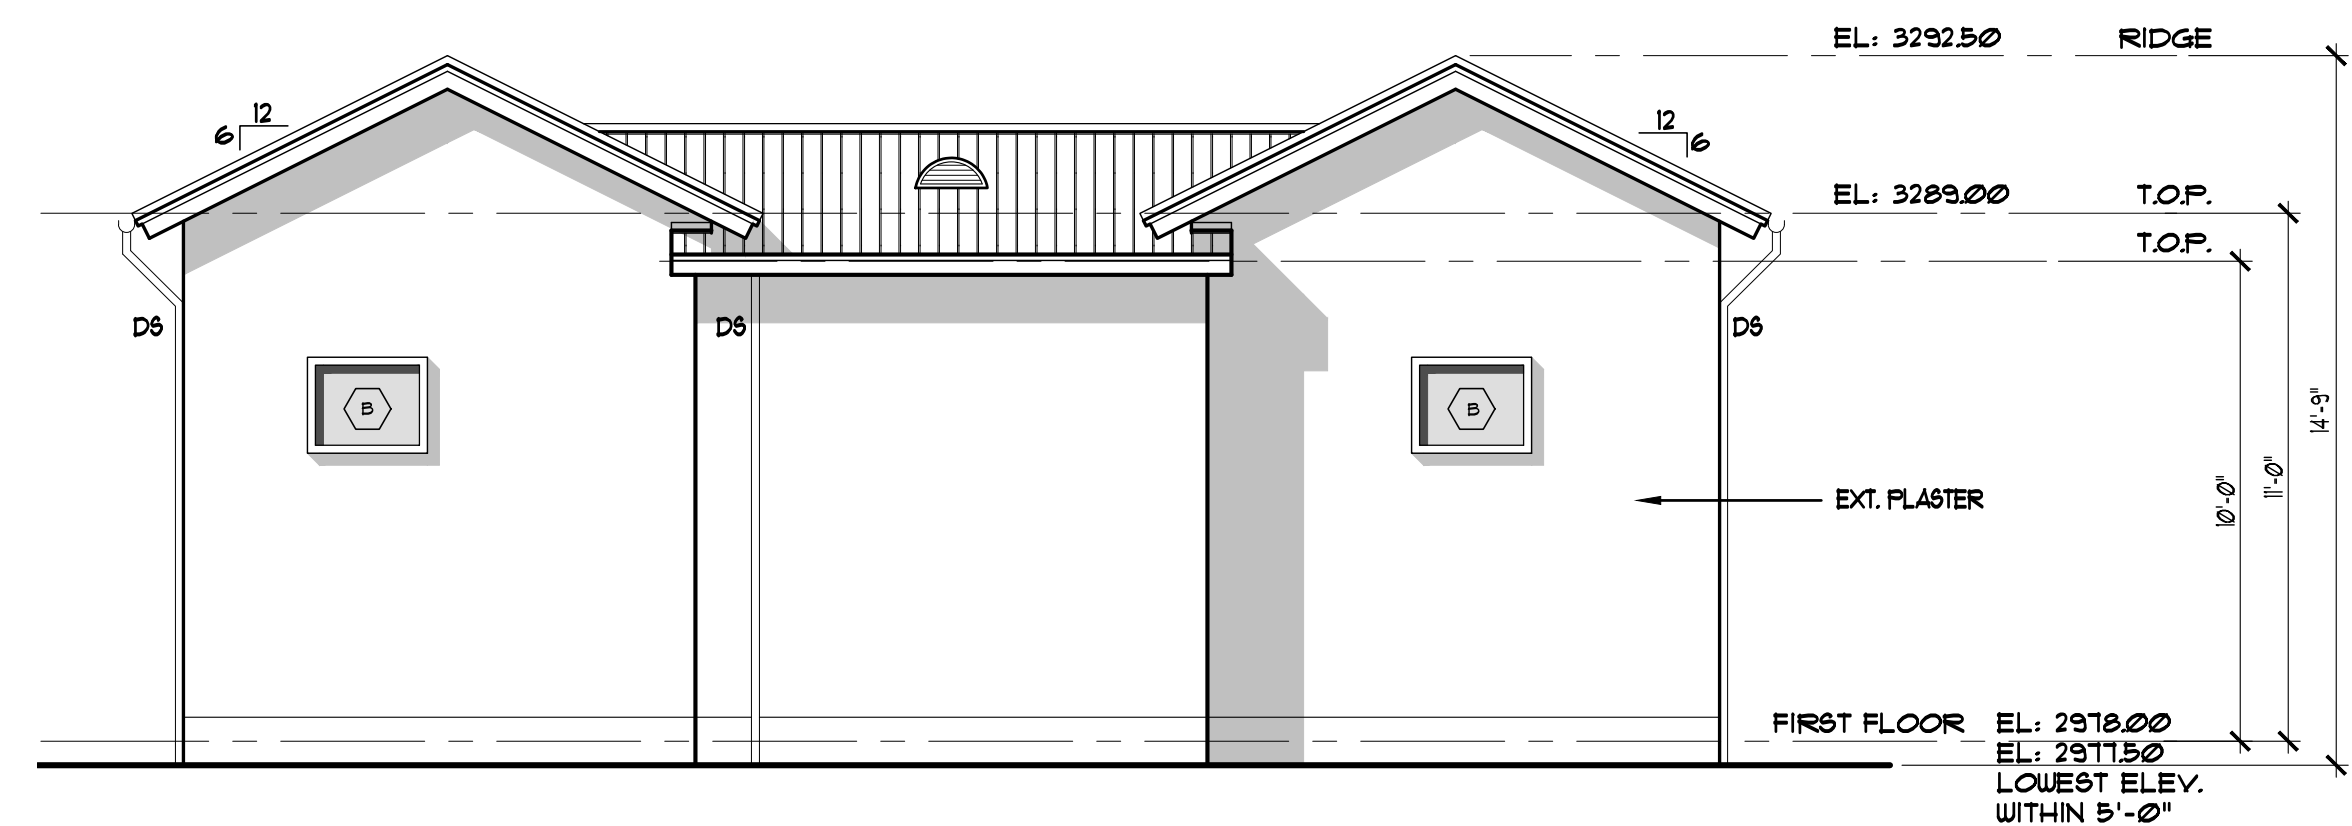


7 REAR ELEVATION 1/4" = 1'-0"

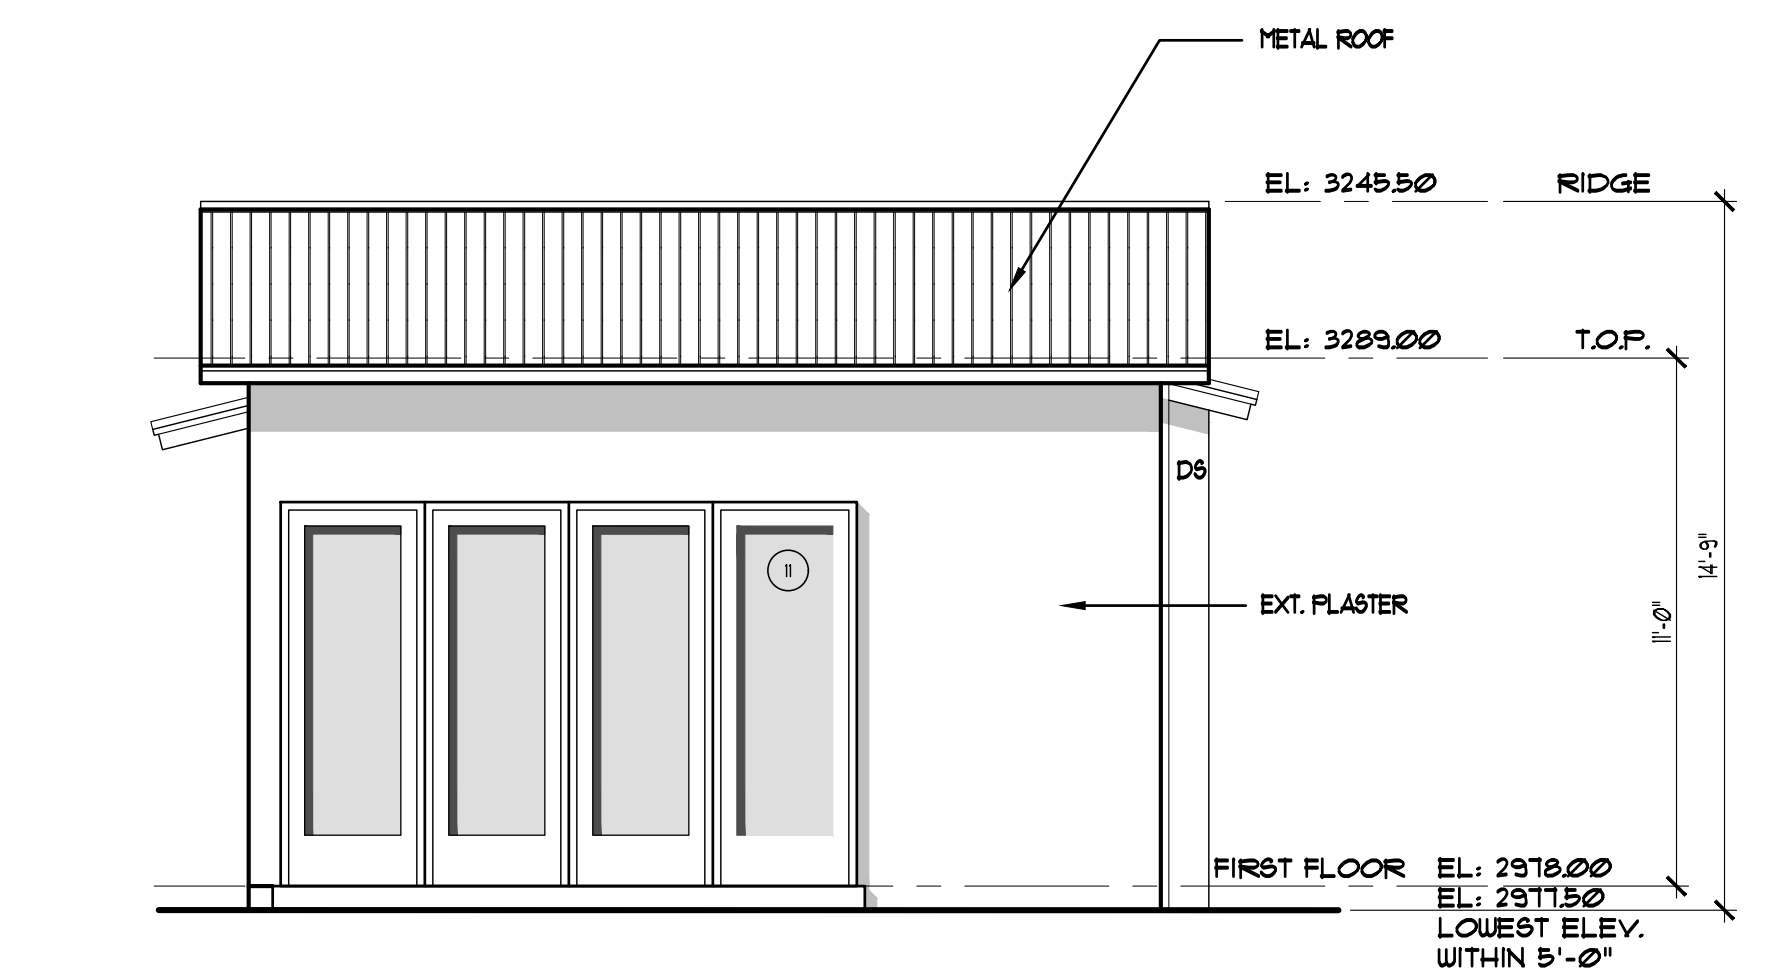

RIGHT SIDE ELEVATION $1/4" = 1'-0"$

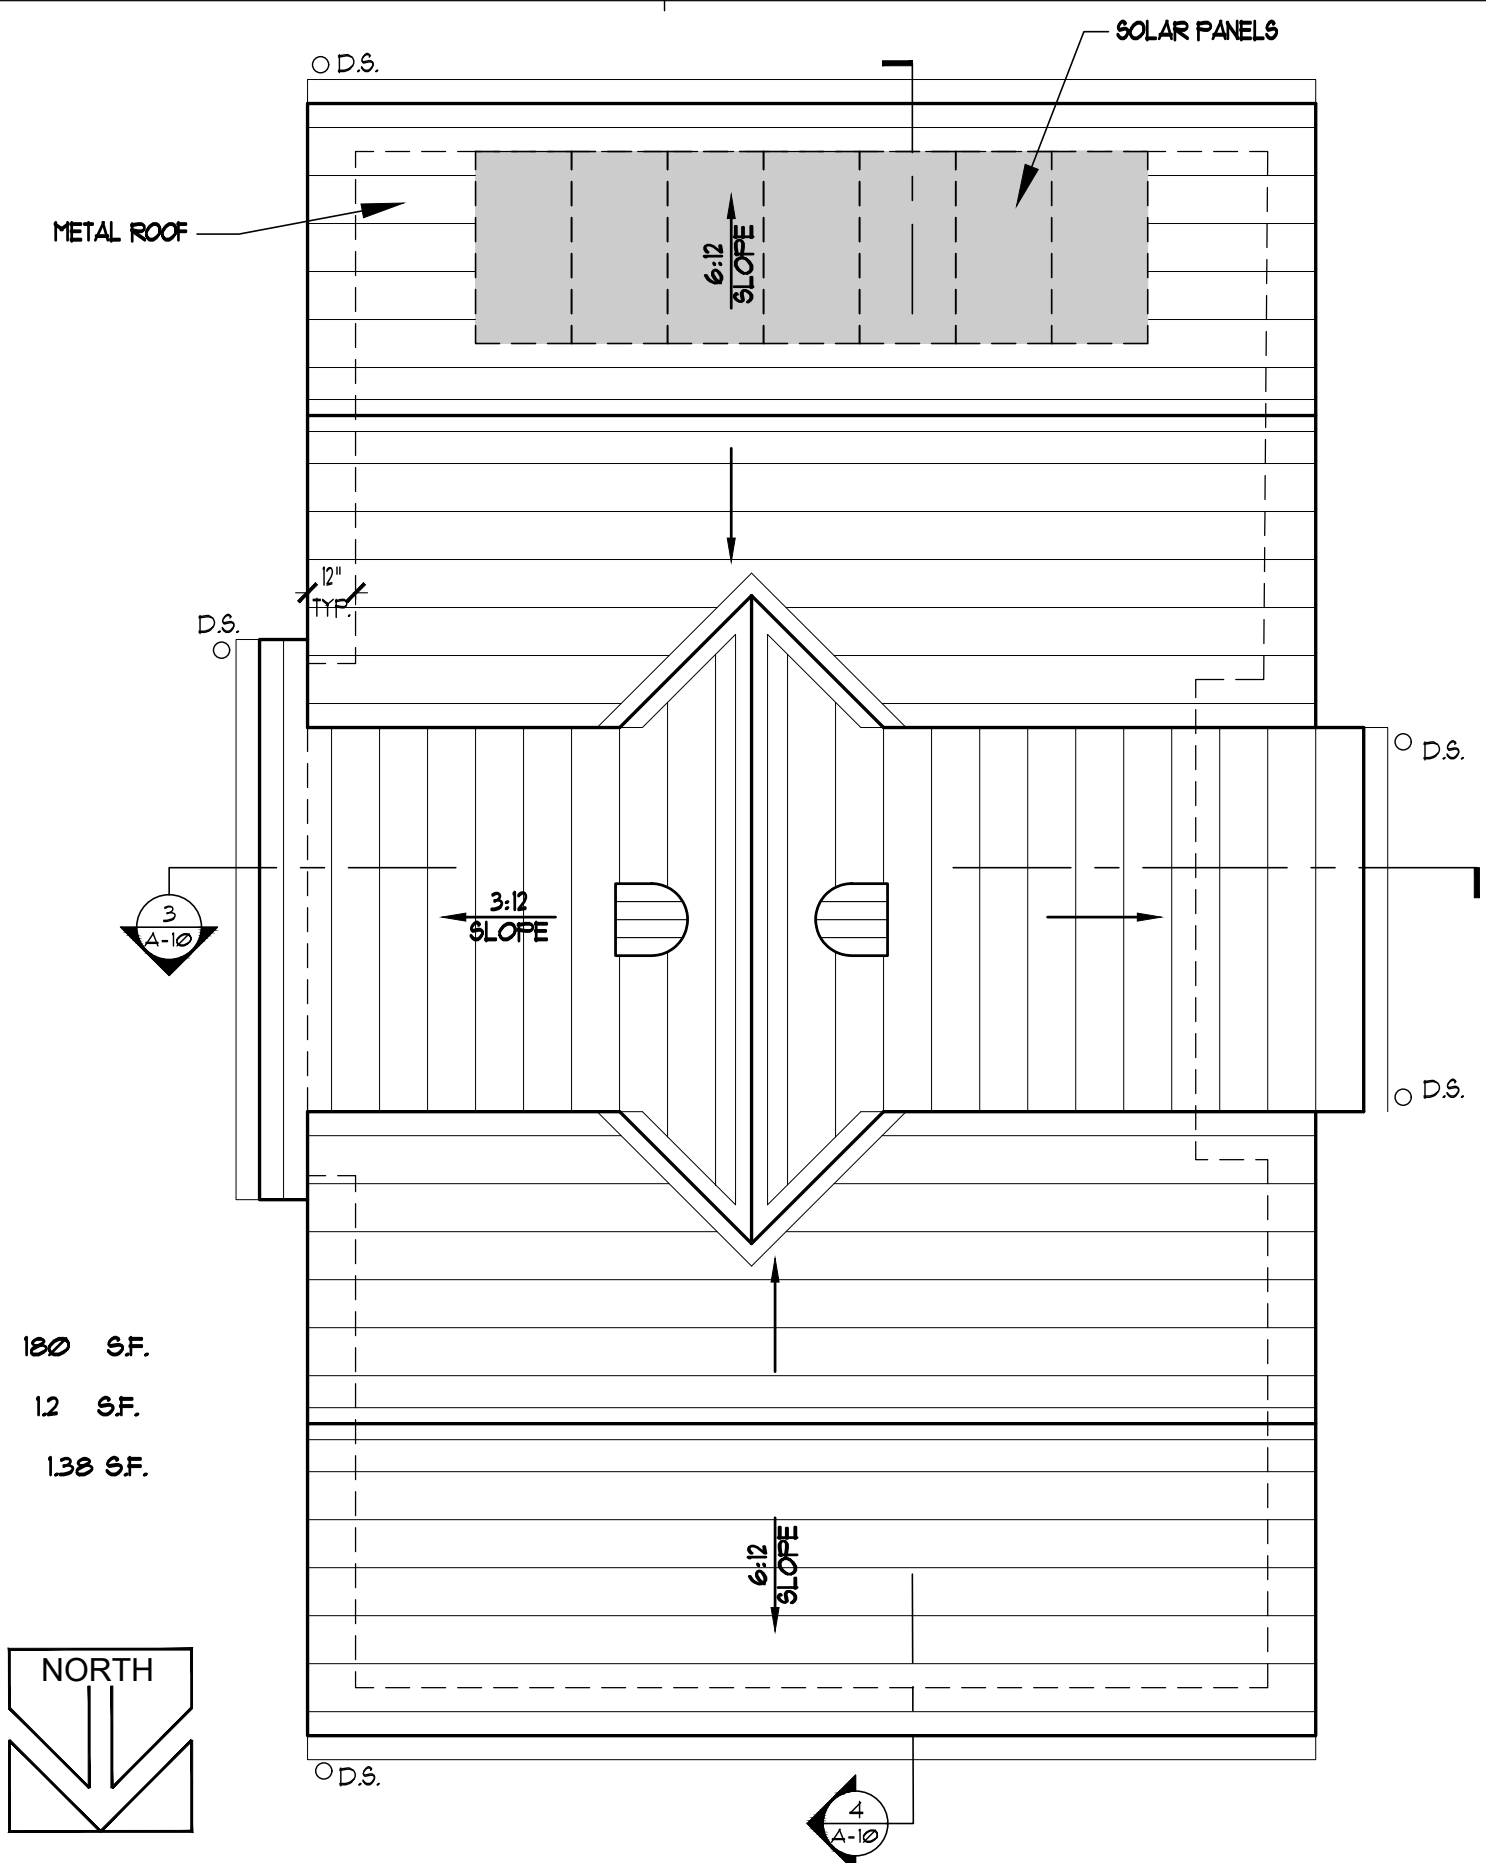

CASITA ROOF PLAN

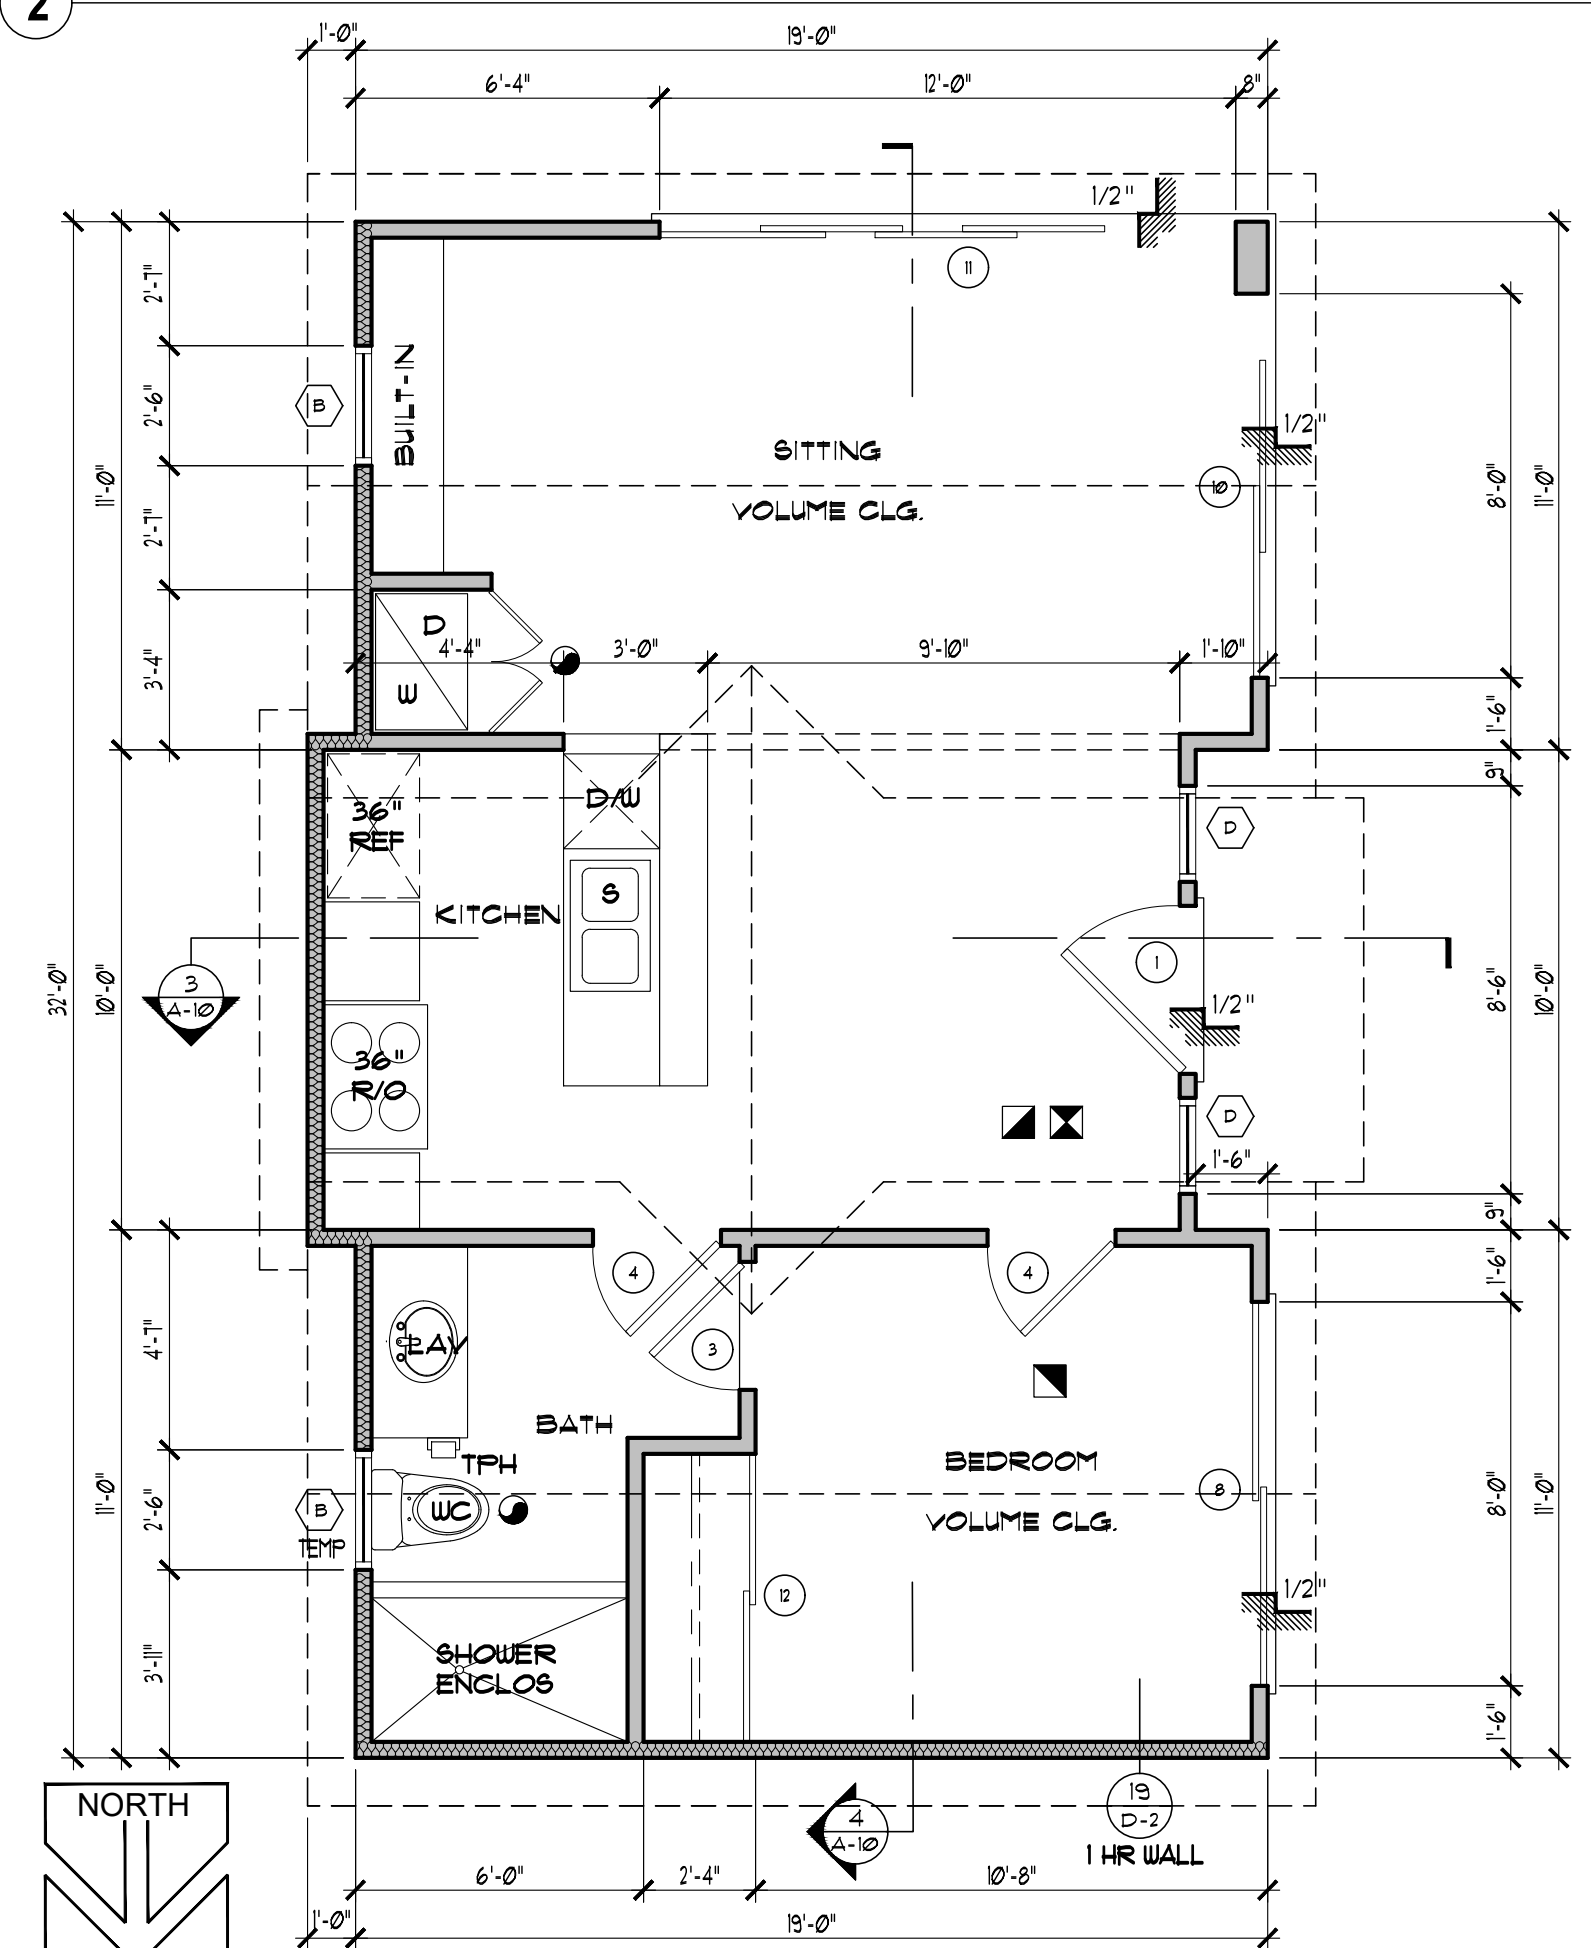

CASITA FLOOR PLAN 600 S.F. INCLUDING WALLS 1/4" = 1'-0"