




Job Address: 10674 E. Rising Sun Drive
Lot 17 558-46 MCR
A.P.N. 219 - 60 - 241
Lot Area: 63,684.00 sq.ft.
Zoning: R1-43

- NOTE:
1. ALL EXTERNAL COLORS SHALL BE 25% GRAYSCALE OR DARKER
 2. ALL EXTERIOR LIGHTING SHALL BE DOWNWARDS FACING AND SHIELDED PER GUIDELINE 40.

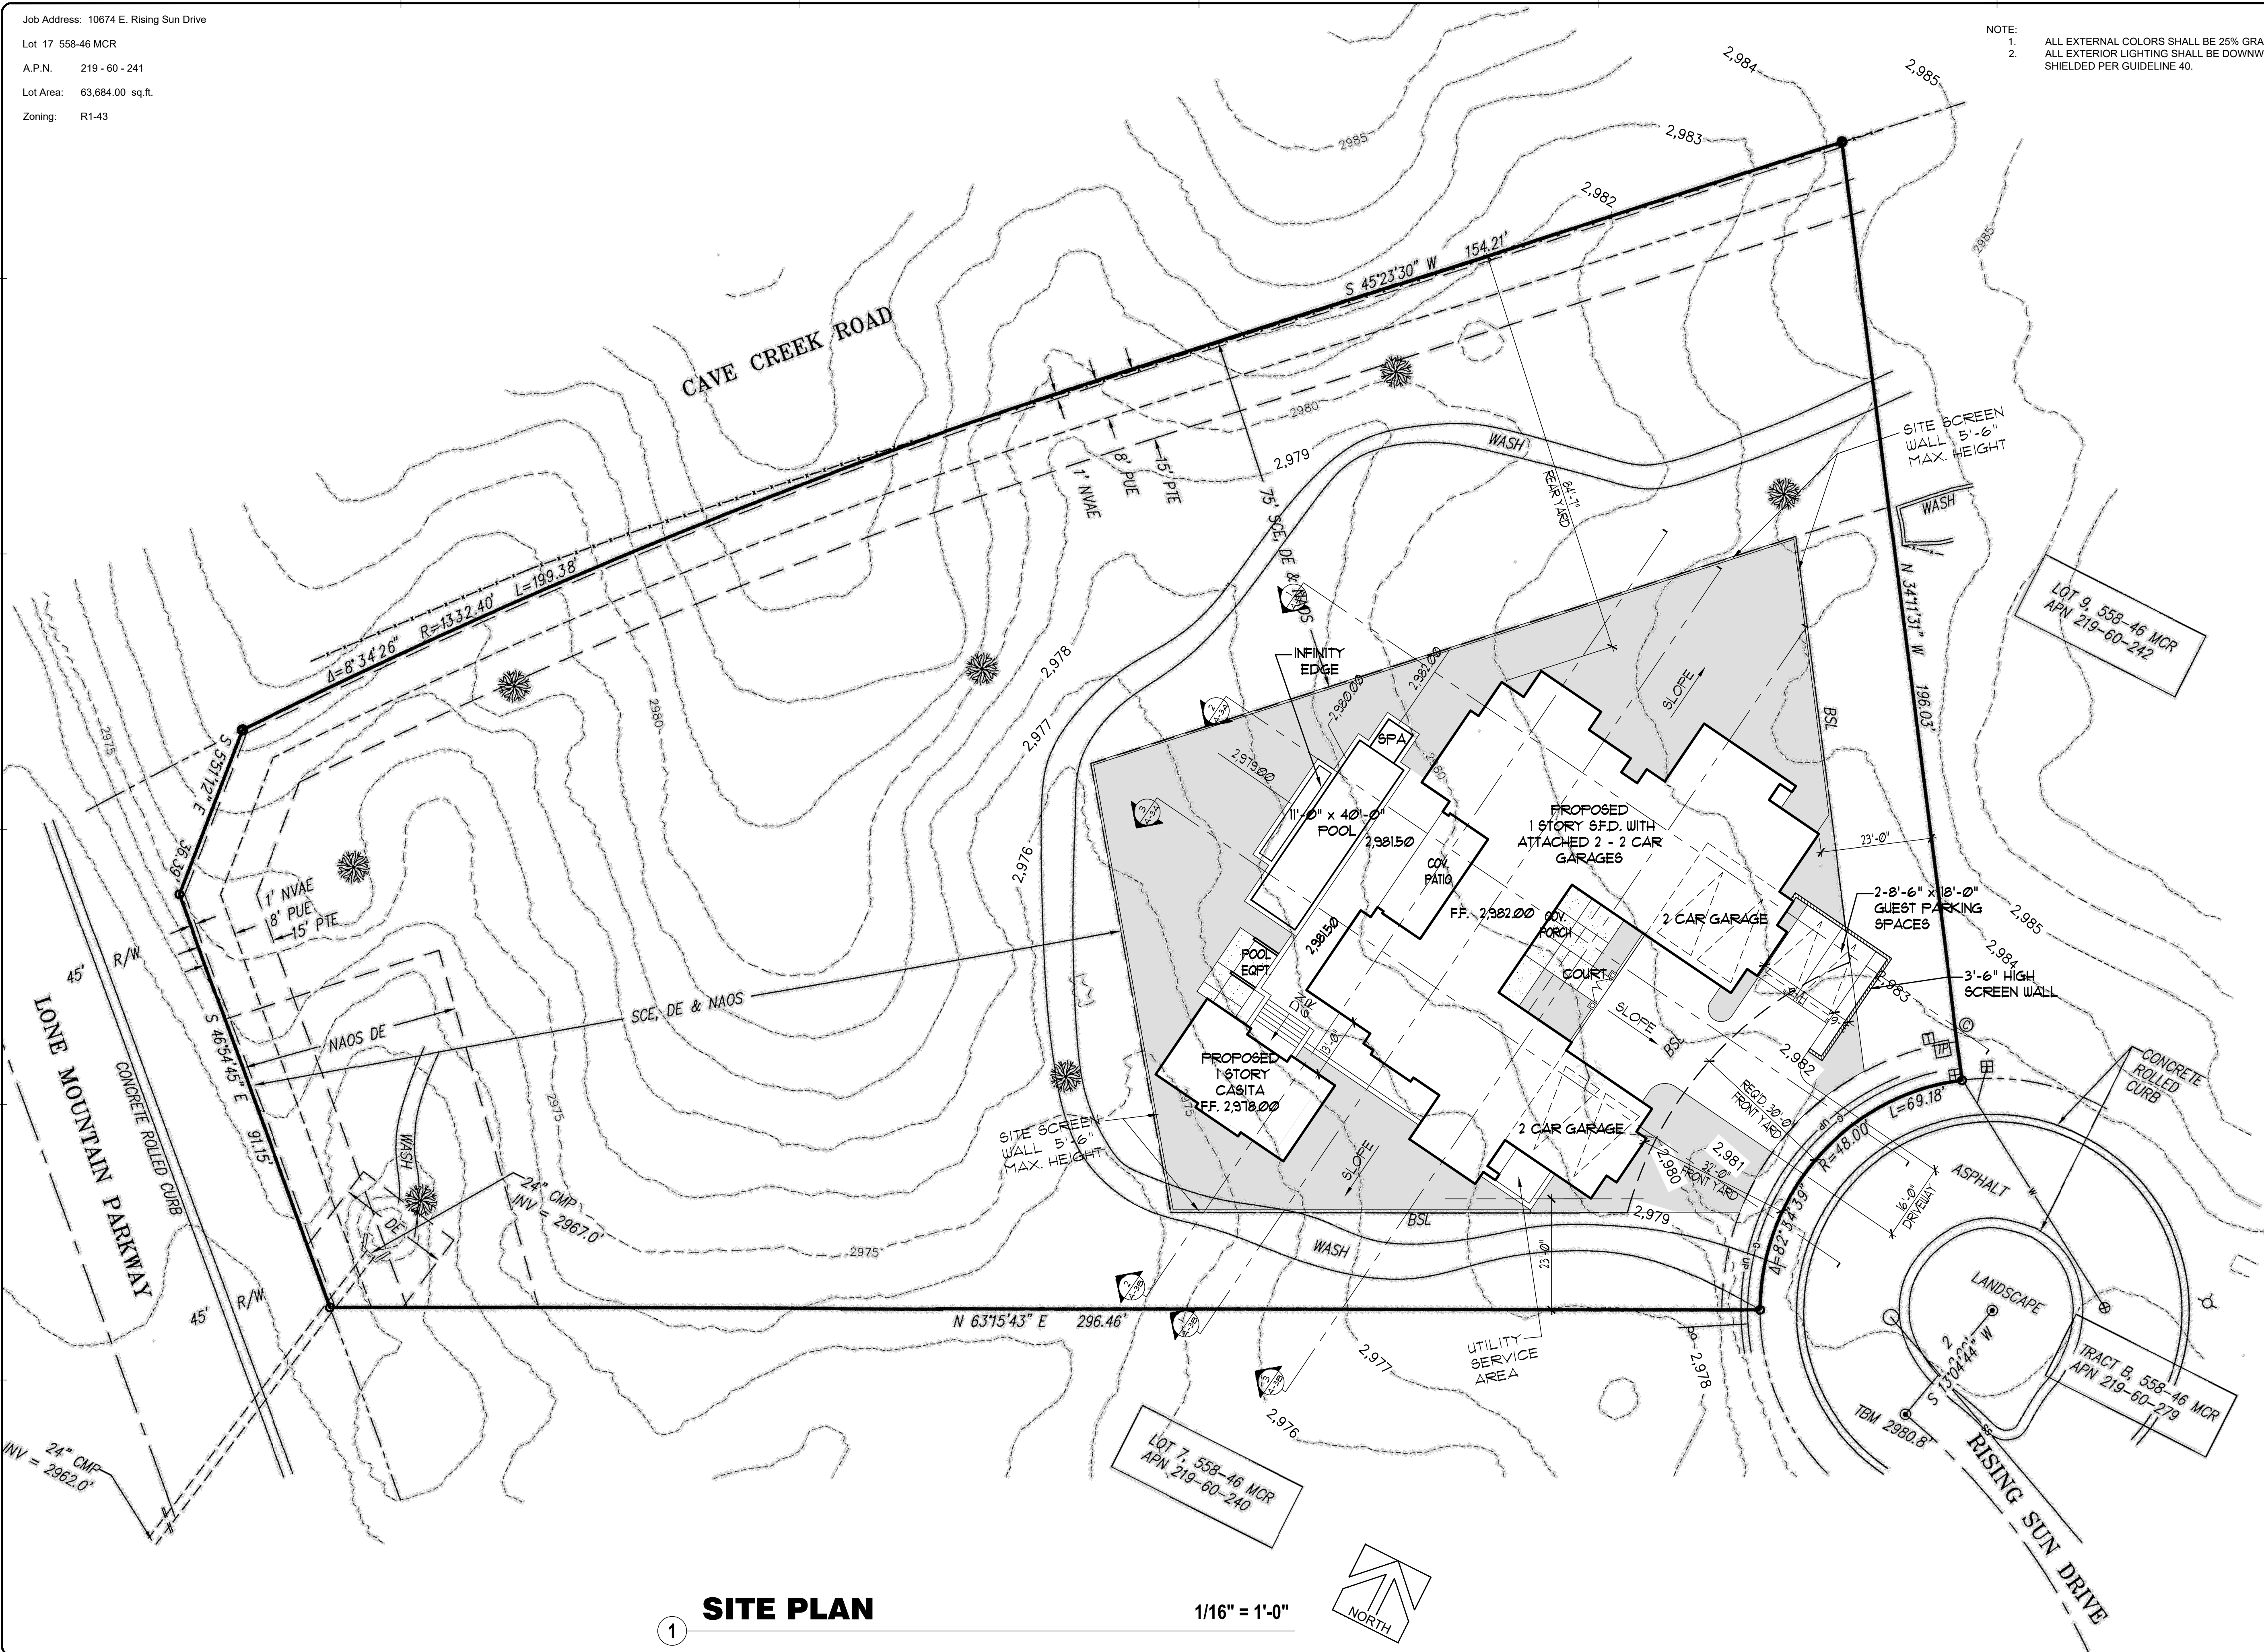

1 SITE PLAN

1/16" = 1'-0"

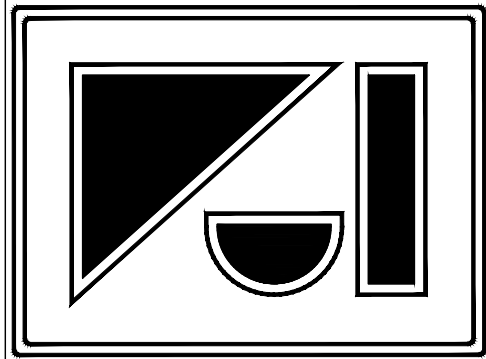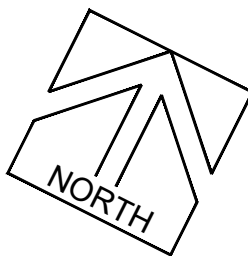

VALENTINE JANEV
ARCHITECT, INC.

B.A., B. ARCH., M.A.I.B.C., M.R.A.I.C., A.I.A.

ARCHITECTURE
PLANNING
CONSTRUCTION MANAGEMENT

19261 Wells Drive,
Tarzana, Ca 91356

Phone (818) 222-0601

PROJECT:

RISING SUN DRIVE
CUSTOM RESIDENCE

10674 E. RISING SUN DR.,
SCOTTSDALE, AZ. 85262

OWNER:

SHEET TITLE:

SITE PLAN

THESE DRAWINGS AND SPECIFICATIONS ARE THE PROPERTY AND COPYRIGHT OF VALENTINE JANEV, ARCHITECT INC. AND SHALL NOT BE USED FOR ANY OTHER PURPOSE. LOCATION OR PARTY, AND MAY NOT BE REPRODUCED OR DISCLOSED TO OTHERS WITHOUT THE WRITTEN CONSENT OF VALENTINE JANEV ARCHITECT, INC. WRITTEN DIMENSIONS SHALL TAKE PRECEDENCE OVER SCALED DIMENSIONS AND SHALL BE VERIFIED AT THE JOB SITE. ANY DISCREPANCY SHALL BE BROUGHT TO THE ATTENTION OF VALENTINE JANEV ARCHITECT, INC. PRIOR TO THE COMMENCEMENT OF ANY WORK.

VOID WITHOUT SIGNATURE AND SEAL

PRE-CONSTRUCTION CONSTRUCTION

ISSUED FOR DATE REV. SUBJECT DATE

DRAWN:

CHECKED:

DATE:

SCALE:

JOB NO:

SHEET NUMBER:

A-3