


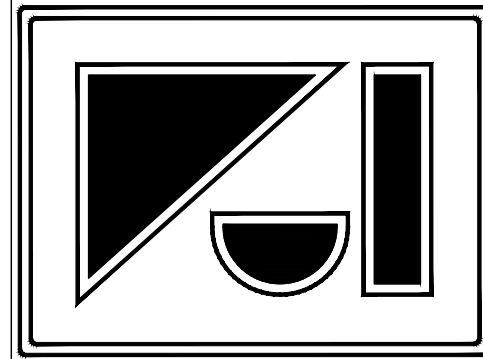

VALENTINE JANEV
ARCHITECT, INC.

B.A., B. ARCH., M.A.I.B.C., M.R.A.I.C., A.I.A.

ARCHITECTURE
PLANNING
CONSTRUCTION MANAGEMENT

19261 Wells Drive,
Tarzana, Ca 91356

Phone (818) 222-0601

PROJECT:

RIISING SUN DRIVE
CUSTOM RESIDENCE

10674 E. RIISING SUN DR.,
SCOTTSDALE, AZ. 85262

OWNER:

SHEET TITLE:

ROOF PLAN

THESE DRAWINGS AND SPECIFICATIONS ARE THE PROPERTY AND
COPYRIGHT OF VALENTINE JANEV, ARCHITECT, INC. AND SHALL
NOT BE USED FOR ANY OTHER PURPOSE, LOCATION OR PARTY, AND
MAY NOT BE REPRODUCED OR DISCLOSED TO OTHERS WITHOUT
THE WRITTEN CONSENT OF VALENTINE JANEV, ARCHITECT,
INC. WRITTEN DIMENSIONS SHALL TAKE PRECEDENCE OVER
SCALED DIMENSIONS AND SHALL BE VERIFIED AT THE JOB SITE.
ANY DISCREPANCY SHALL BE BROUGHT TO THE ATTENTION OF
VALENTINE JANEV, ARCHITECT, INC. PRIOR TO THE
COMMENCEMENT OF ANY WORK.

VOID WITHOUT SIGNATURE AND SEAL

PRE-CONSTRUCTION CONSTRUCTION

ISSUED FOR DATE REV. SUBJECT DATE

DRAWN:

CHECKED:


DATE:

SCALE:

JOB NO:


SHEET NUMBER:

A-6

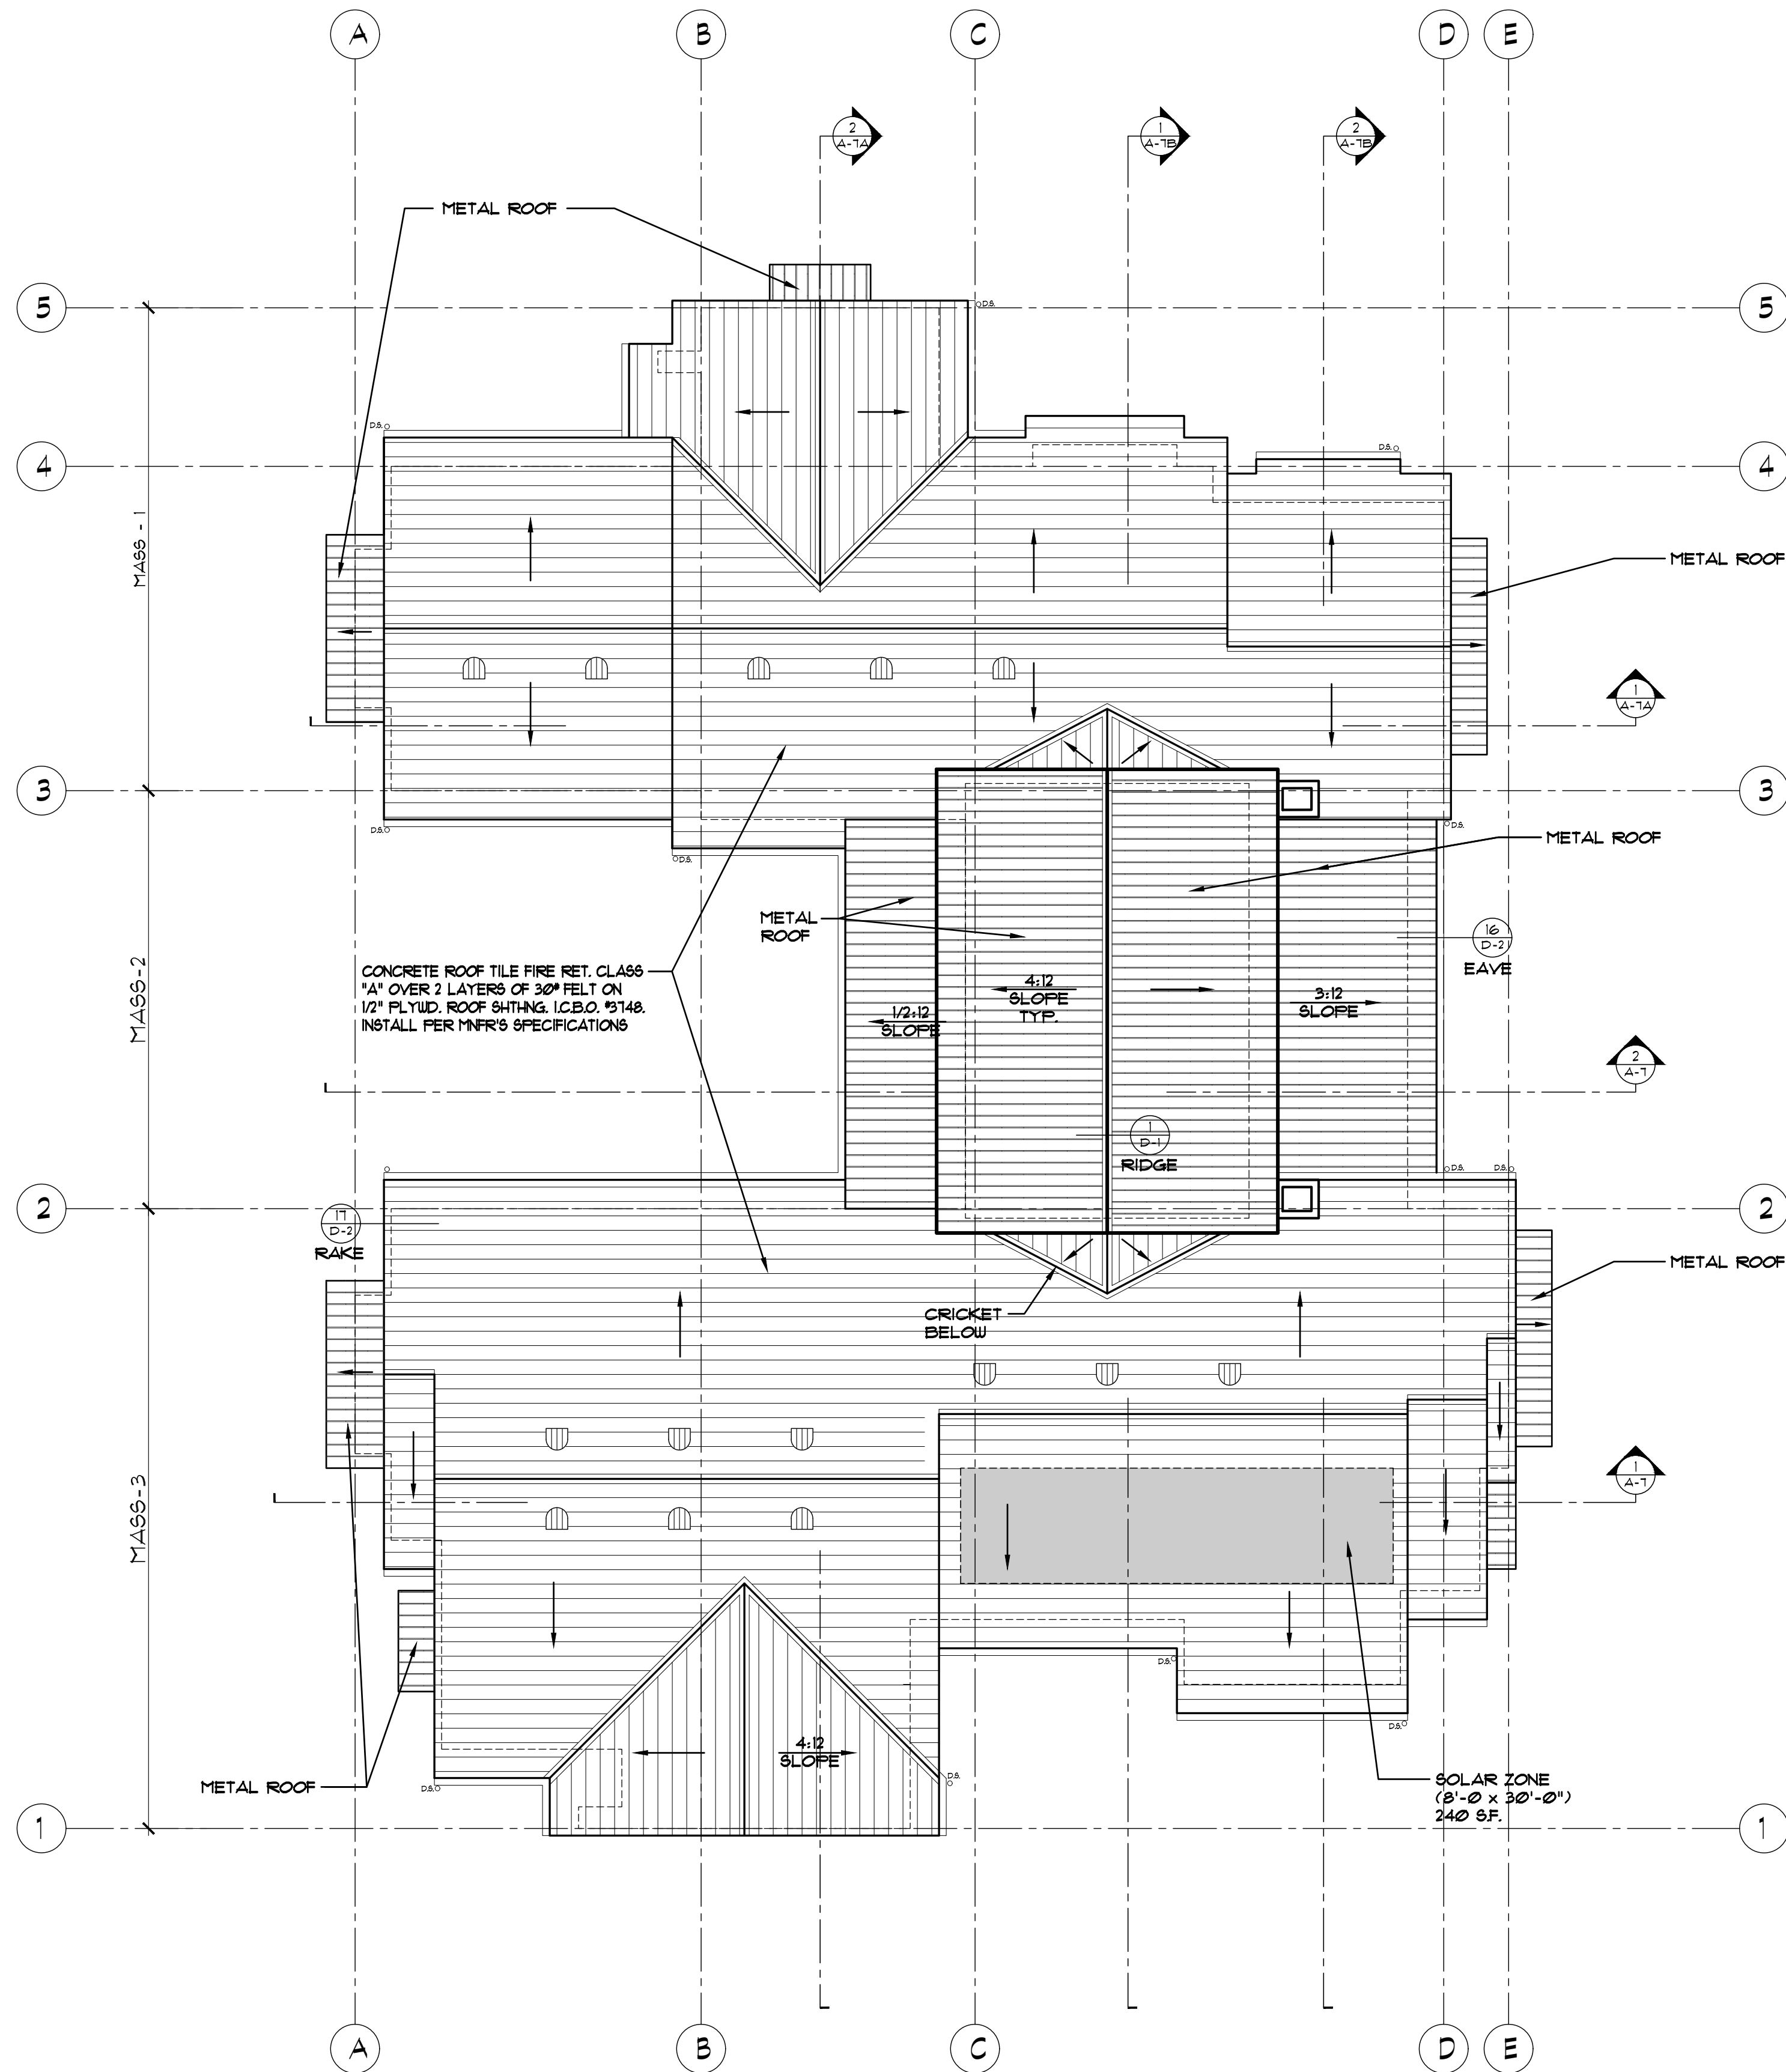


ROOF PLAN

1/8" = 1'-0"

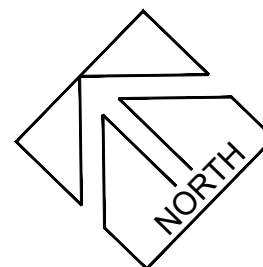

ATTIC AREA: 2,550 SQ. FT.
VENT AREA REQUIRED: 17,000 SQ. FT.
VENT AREA PROVIDED: 17,000 SQ. FT.
GABLE VENTS: 1.5 SQ. FT.
DORMER VENTS: 9.5 SQ. FT.

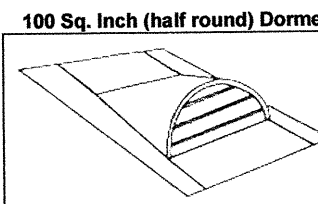

- Material: 26 gauge galvanized steel
- Skirt Size: 5" minimum (galv. or lead)
- Face Opening: 11" x 24"
- Base Opening: 24" x 18"
- Approx. Free Air: 100 Sq. inches
- Available In:
 - Lead front & sides (D100RLFS)
 - Lead front only (D100RLF)
 - All galvanized (D100RS)